




钢桁架立面图1 1:100

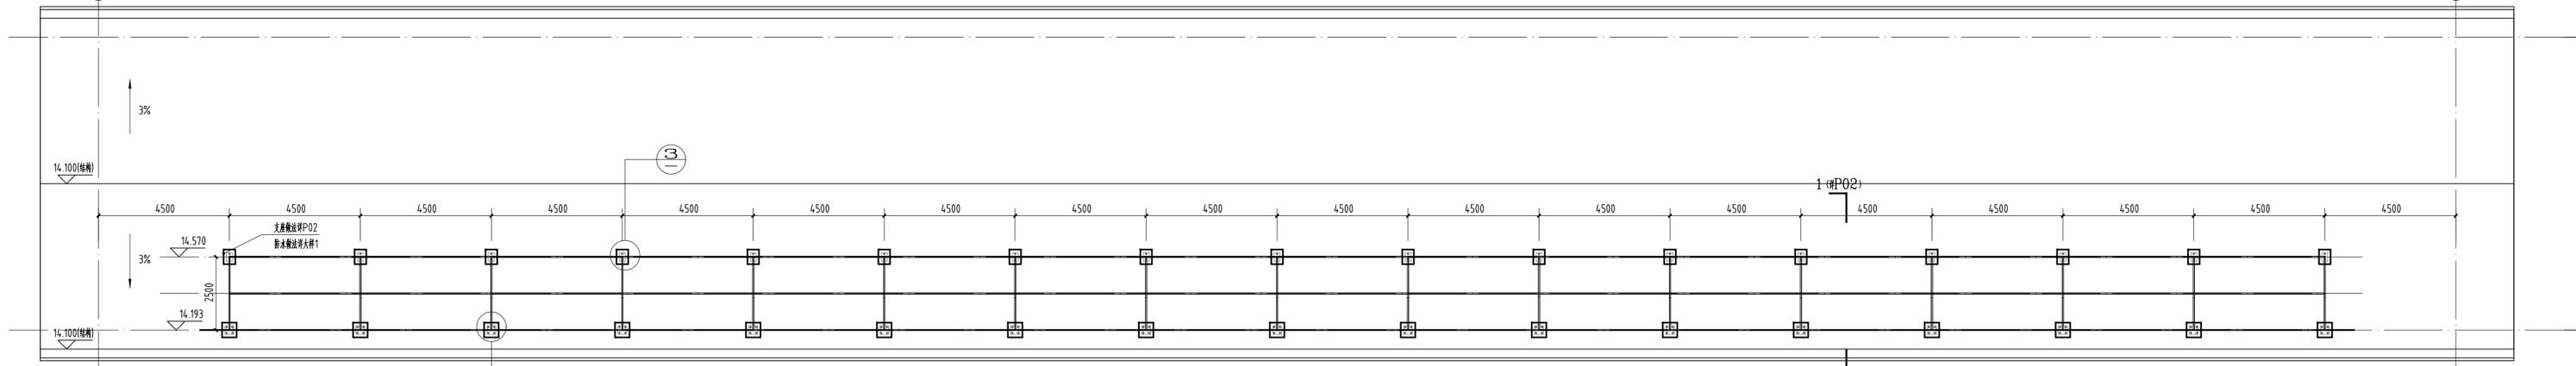


钢桁架平面图 1:100

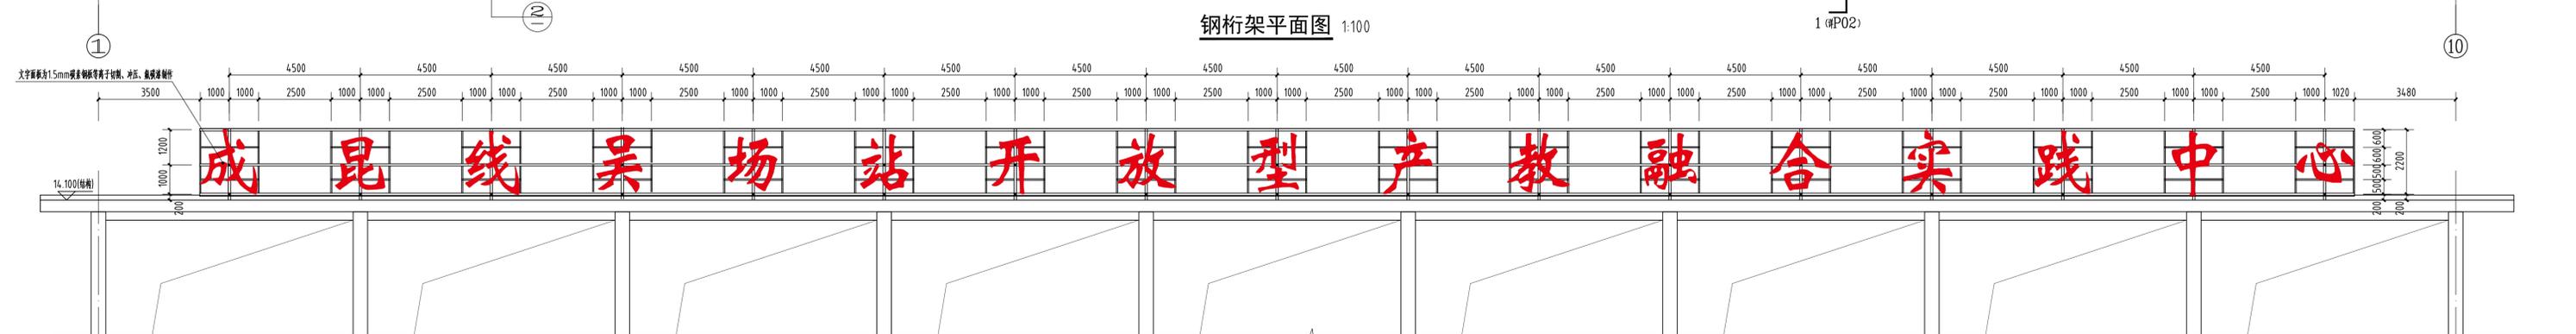


广告牌立面图 1:100

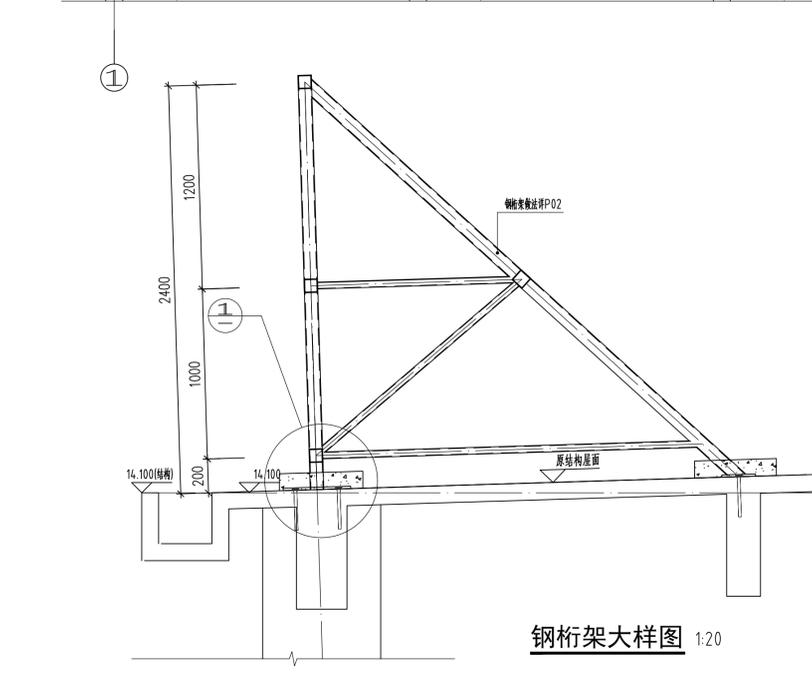


钢桁架大样图 1:20

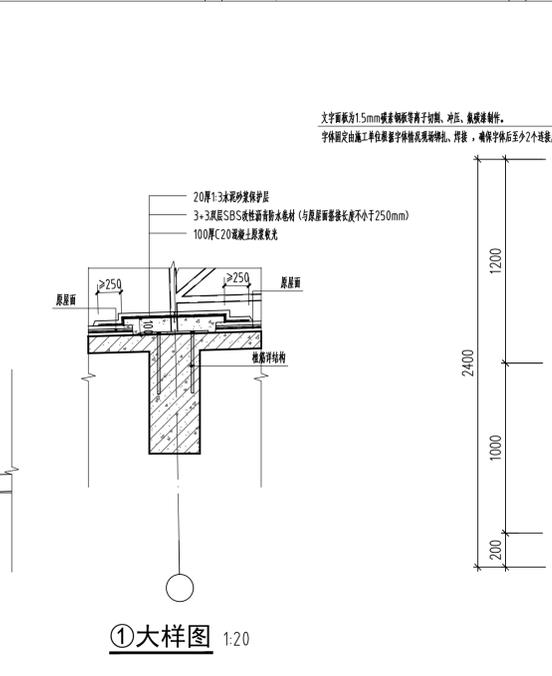


①大样图 1:20

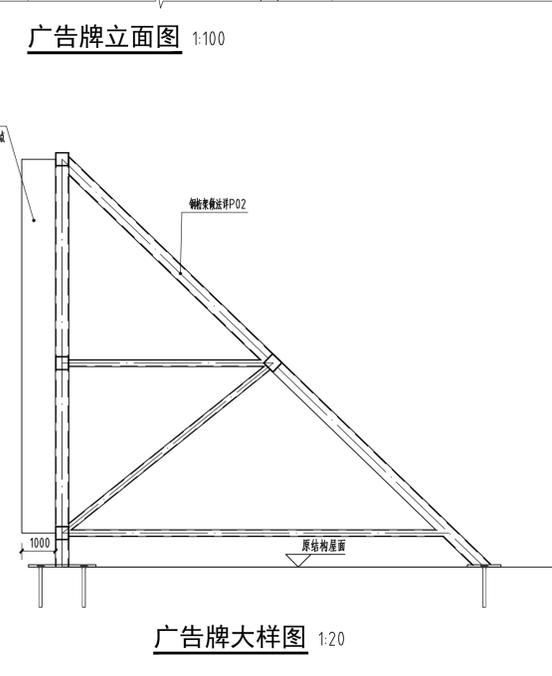

广告牌大样图 1:20

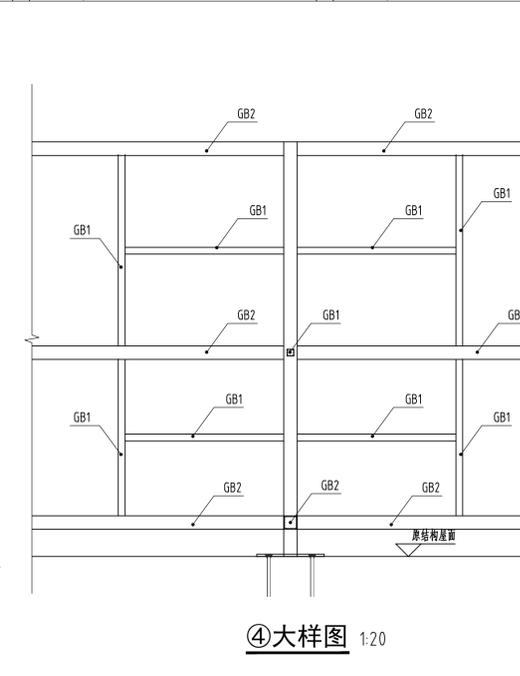

④大样图 1:20

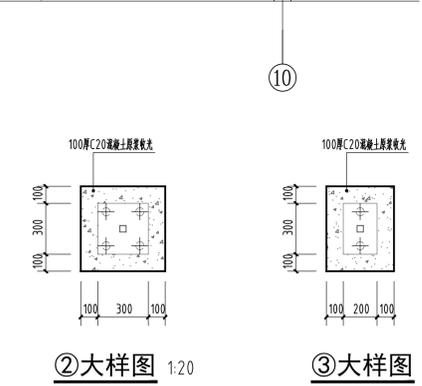

②大样图 1:20

③大样图 1:20

图纸目录

序号	图纸名称	图别	图号	幅号	选用
01	广告牌施工图(一)		P01	A1+	
02	广告牌施工图(二)		P02	A2	
03					